

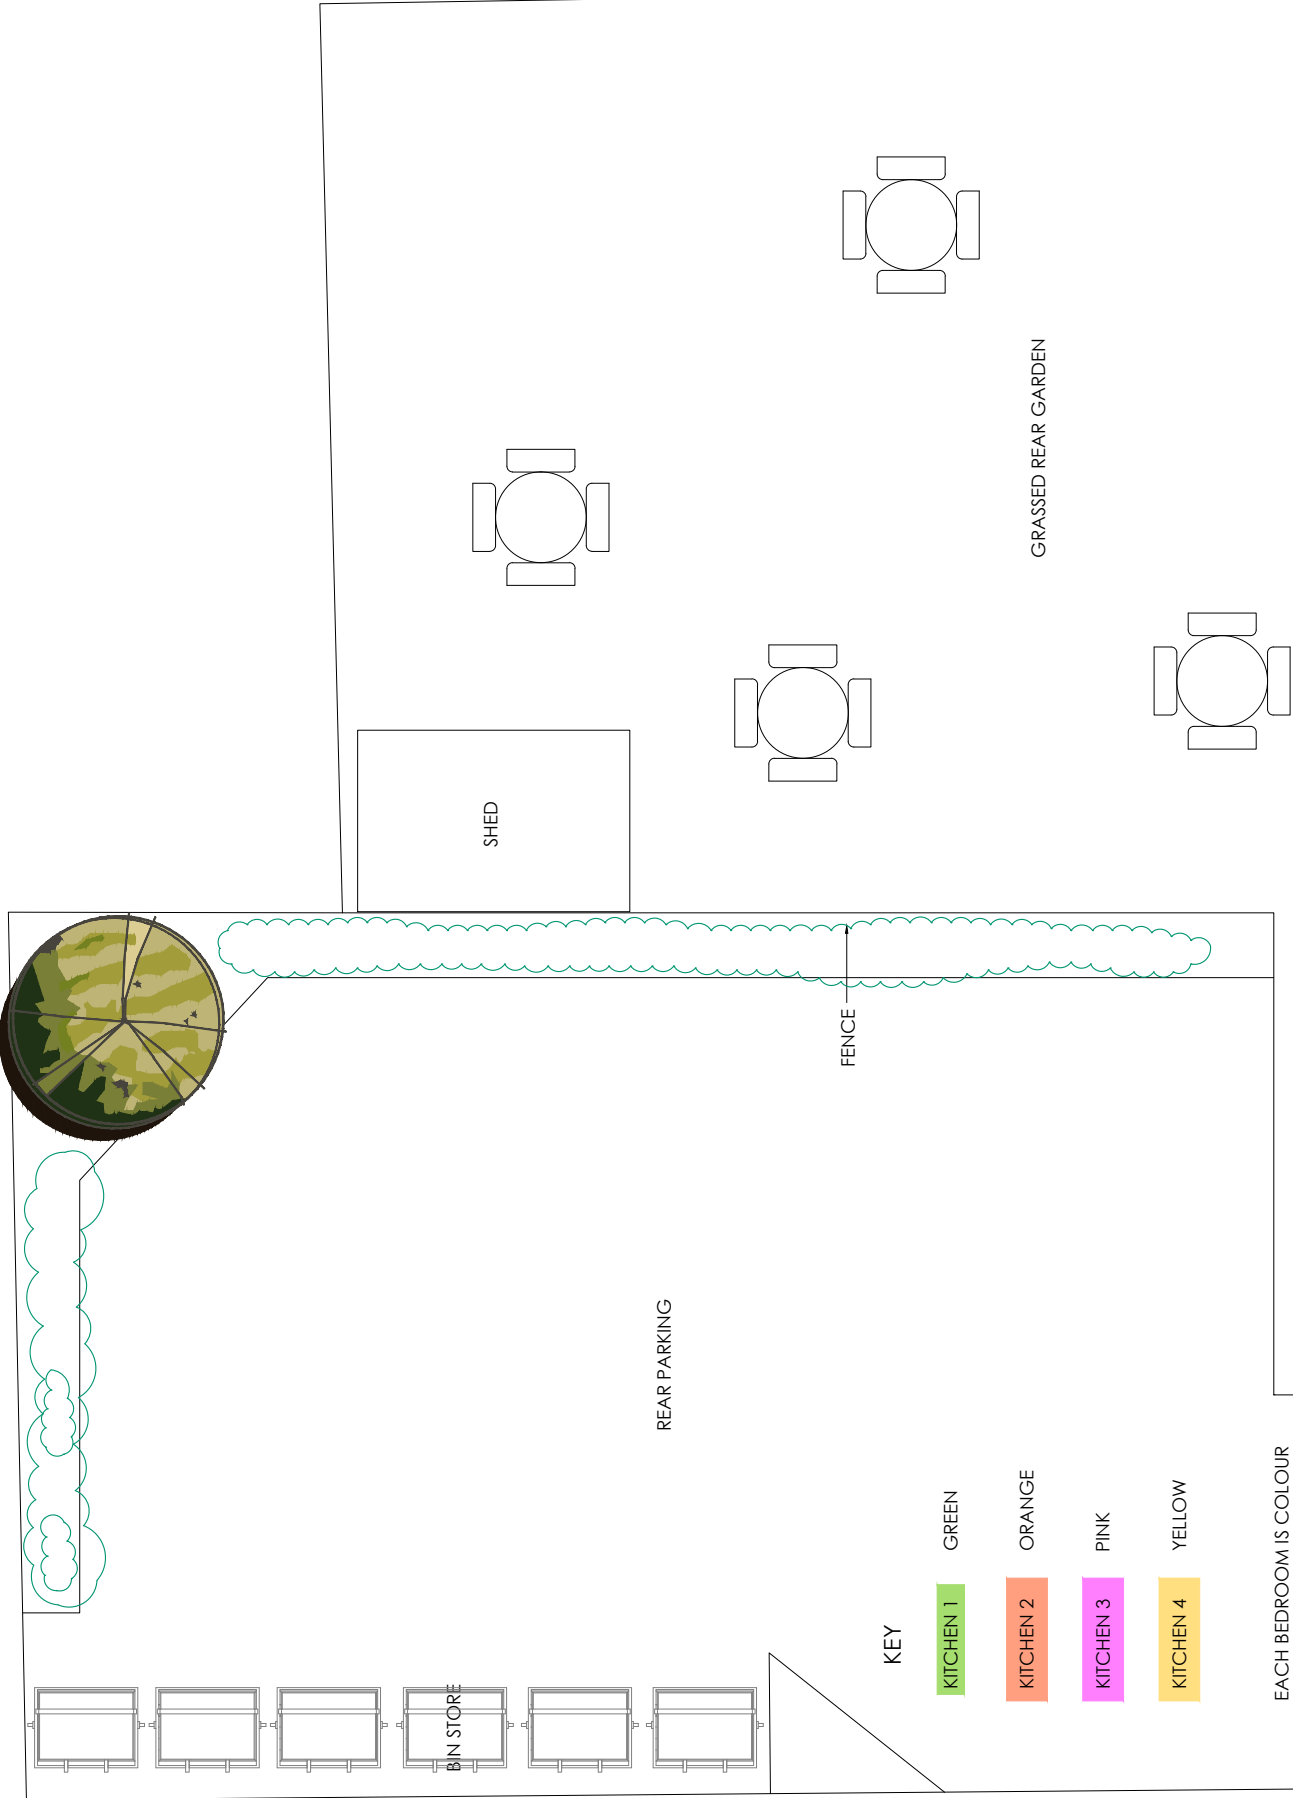


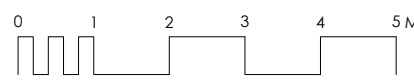

- KEY
- KITCHEN 1 GREEN
 - KITCHEN 2 ORANGE
 - KITCHEN 3 PINK
 - KITCHEN 4 YELLOW

EACH BEDROOM IS COLOUR CODED BY A COLOUR WHICH INDICATES WHAT KITCHEN THAT ROOM SHOULD USE. EACH ROOM HAS ITS OWN LABELLED FRIDGE AND FREEZER SPACE

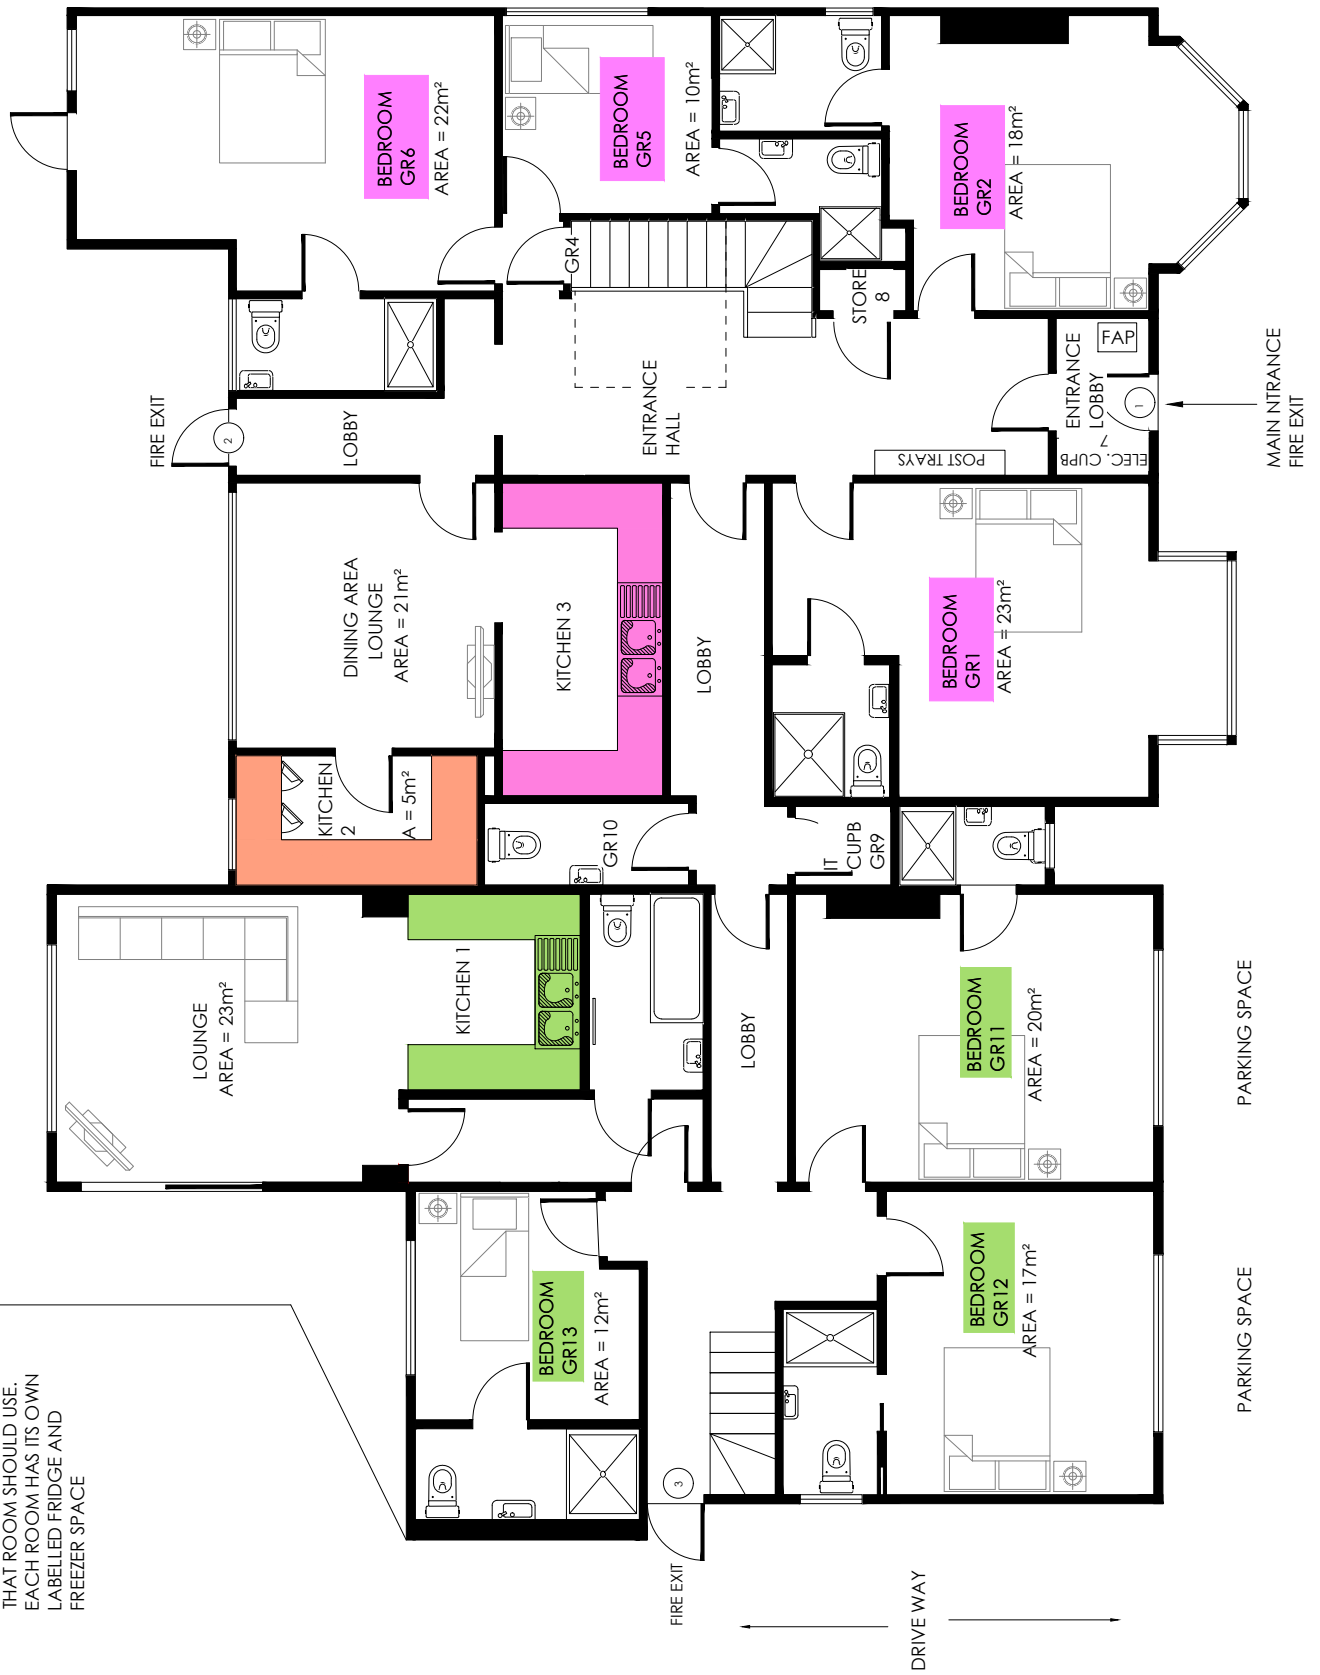

Revisions

PROJECT 6 LUTON AVENUE BROADSTAIRS CT10 2DH		STATUS		DRAWN	CHECKED
DRAWING TITLE GROUND FLOOR KITCHEN USE GUIDE		SCALE		DATE	
		DRWG. NO.			REVISION